

PLAN 56528 C.L.S.R. 33828 L.T.O. F.B. 22202 C.L.S.R., 28515 L.T.O. PLAN 55108 C.L.S.R. PLAN 55921 C.L.S.R. 32562 L.T.O.

CANADA LANDS SURVEYS RECORDS
6 9 3 7
AUGUST 29 1984


A copy of this plan is filed in the
Land Titles Office at Whitehorse
as 73139 (Roll 2931)

PLAN AND FIELD NOTES
OF SURVEY OF

LOTS 1024 to 1047, ROADS and GREENBELTS, QUAD 105 M/12, NEAR MAYO, YUKON TERRITORY.

COMPRISING FORMER LOTS 89 and 90, GROUP 1004, PLAN 42982 C.L.S.R., 21885 L.T.O., LOT 1, QUAD 105 M/12, PLAN 63197 C.L.S.R., 50324 L.T.O., PART OF LOT 53, GROUP 1004, F.B. 22202 C.L.S.R., 28515 L.T.O., ROAD AND VACANT CROWN LAND.

SCALE 1:2000

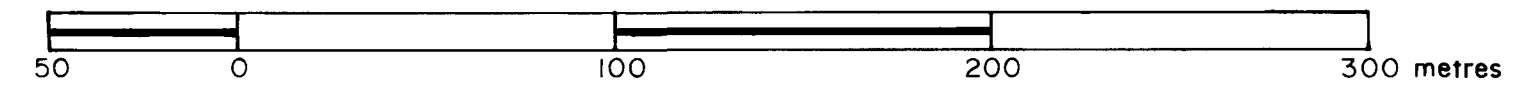

THIS SURVEY WAS EXECUTED DURING THE PERIOD OF APRIL 25 TO MAY 8, 1984 BY GABRIEL AUCOIN C.L.S.

LEGEND

Bearings are astronomic derived from the bearing 91°13'00" for the line between found C.L.S. 77 posts along the north boundaries of Lots 1003 to 1007, plan 67953 C.L.S.R., 64596 L.T.O., and, according to that plan, are referred to the meridian through monument R10 of the Mayo-Keno Road, plan 50503 C.L.S.R., 24334 L.T.O.

- C.L.S. 77 Posts ●
- C.L.S. 69 Posts found ○
- C.L.S. Standard Posts found ⊙
- Old Pattern Iron Posts found ⊠
- Traverse lines and stations —○—
- Power line and poles —●—
- Lands dealt with by this plan bounded thus ———

All C.L.S. 77 Posts placed and found in this survey are marked with appropriate lot numbers, R for Road, where applicable, and the year of the survey.
All hanging lines were check-chained.

I, Gabriel Aucoin, of the city of Whitehorse, Yukon Territory, Canada Lands Surveyor, make oath and say that I have in my own proper person, according to law and the instructions of the Surveyor General of Canada Lands, faithfully and correctly executed the survey shown by this plan and field notes, and that the said plan and field notes are correct and true to the best of my knowledge and belief,
SO HELP ME GOD.


Gabriel Aucoin
Canada Lands Surveyor

Sworn before me at Whitehorse, Yukon Territory
this 23 day of May 1984

Denise Irving
A Notary Public in and for the Yukon Territory

APPROVED
[Signature]
Commissioner of Yukon Territory

13 Aug 84
Date

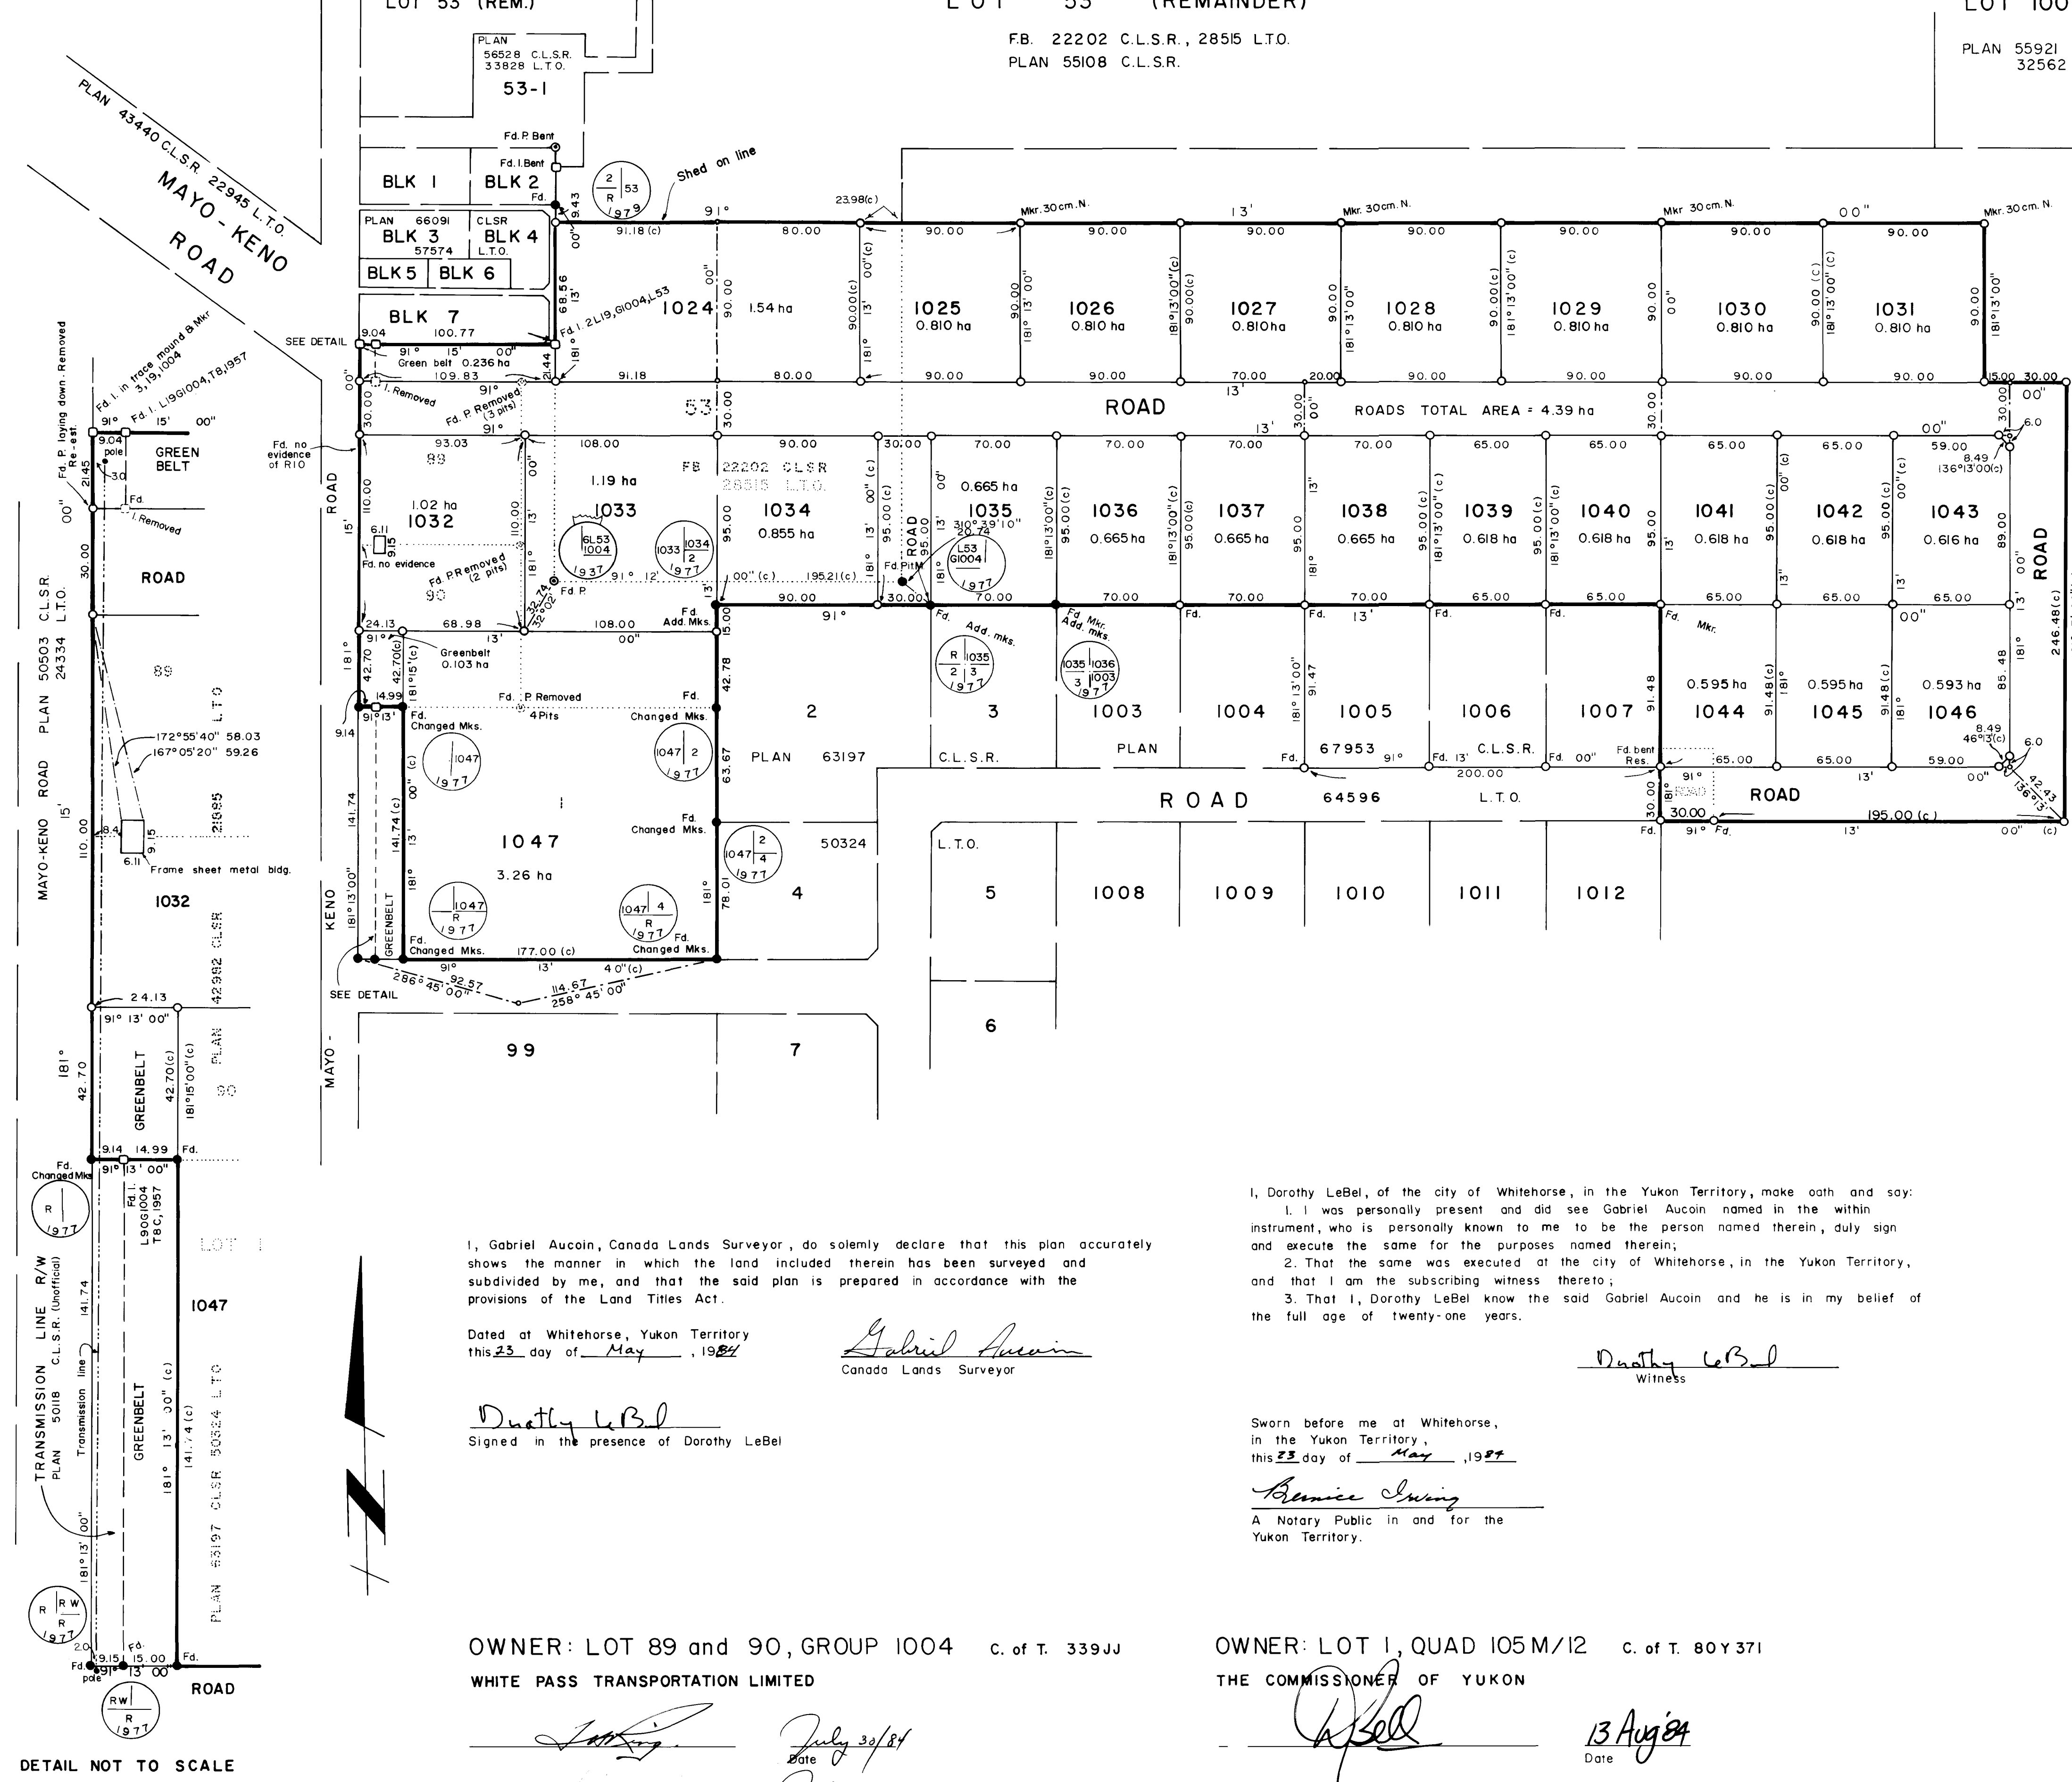

I, Gabriel Aucoin, Canada Lands Surveyor, do solemnly declare that this plan accurately shows the manner in which the land included therein has been surveyed and subdivided by me, and that the said plan is prepared in accordance with the provisions of the Land Titles Act.

Dated at Whitehorse, Yukon Territory
this 23 day of May 1984

Dorothy LeBel
Signed in the presence of Dorothy LeBel

Gabriel Aucoin
Canada Lands Surveyor

I, Dorothy LeBel, of the city of Whitehorse, in the Yukon Territory, make oath and say:

1. I was personally present and did see Gabriel Aucoin named in the within instrument, who is personally known to me to be the person named therein, duly sign and execute the same for the purposes named therein;
2. That the same was executed at the city of Whitehorse, in the Yukon Territory, and that I am the subscribing witness thereto;
3. That I, Dorothy LeBel know the said Gabriel Aucoin and he is in my belief of the full age of twenty-one years.

Dorothy LeBel
Witness

Sworn before me at Whitehorse,
in the Yukon Territory,
this 23 day of May 1984

Denise Irving
A Notary Public in and for the Yukon Territory.

OWNER: LOT 89 and 90, GROUP 1004 c. of T. 339JU
WHITE PASS TRANSPORTATION LIMITED

[Signature]
Date July 30/84
[Signature]
Date July 30/84

OWNER: LOT 1, QUAD 105 M/12 c. of T. 80Y371
THE COMMISSIONER OF YUKON

[Signature]
Date 13 Aug 84

DETAIL NOT TO SCALE

North-West Survey Group
Whitehorse, Yukon

Energy, Mines and Resources Canada
Whitehorse, Y.T., Sept. 28, 1984
Re: Section 43 Canada Lands Surveys Act
Confirmed insofar as Crown Canada
Lands are affected.
[Signature]
For Surveyor General